




## FRONT ELEVATION

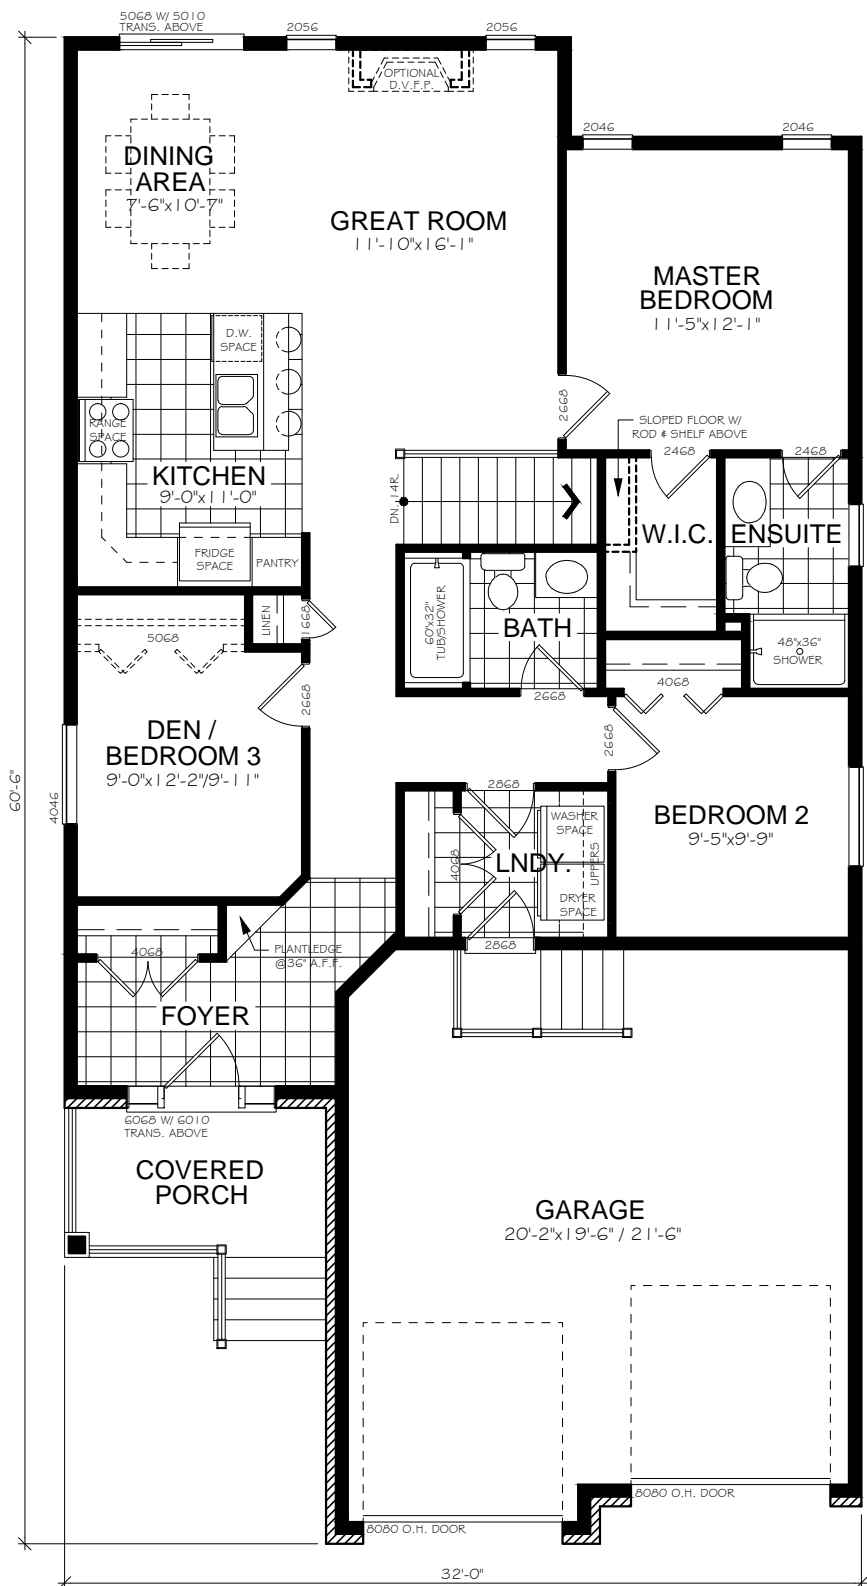

## MAIN FLOOR PLAN

NOTE:  
THE DRAWING IS FOR DESIGN INTENT ONLY. DIMENSIONS & SPECIFICATIONS  
MAY CHANGE. REPRODUCTION OR USE FOR ANY PURPOSE OTHER THAN  
THAT AUTHORIZED BY NU DIMENSION DESIGN AND DRAFTING IS FORBIDDEN.



DATE:  
Mar. 3, 2015

SCALE: NTS

**LOT# 17**  
**CHAMPAGNE CRES.**

TOTAL SQ. FT.

**1200**

