

# FRONT ELEVATION

NOTE: THE DRAWING IS FOR DESIGN INTENT ONLY. DIMENSIONS & SPECIFICATIONS MAY CHANGE. REPRODUCTION OR USE FOR ANY PURPOSE OTHER THAN THAT AUTHORIZED BY NU-DIMENSION DESIGN AND DRAFTING IS FORBIDDEN




DATE:  
OCT. 26, 2015  
SCALE: NTS

**LAKESIDE PONDS**  
**SEMI-DETACHED BUNGALOW**

TOTAL SQ.FT.  
PER UNIT  $\sphericalangle$   
**1065**



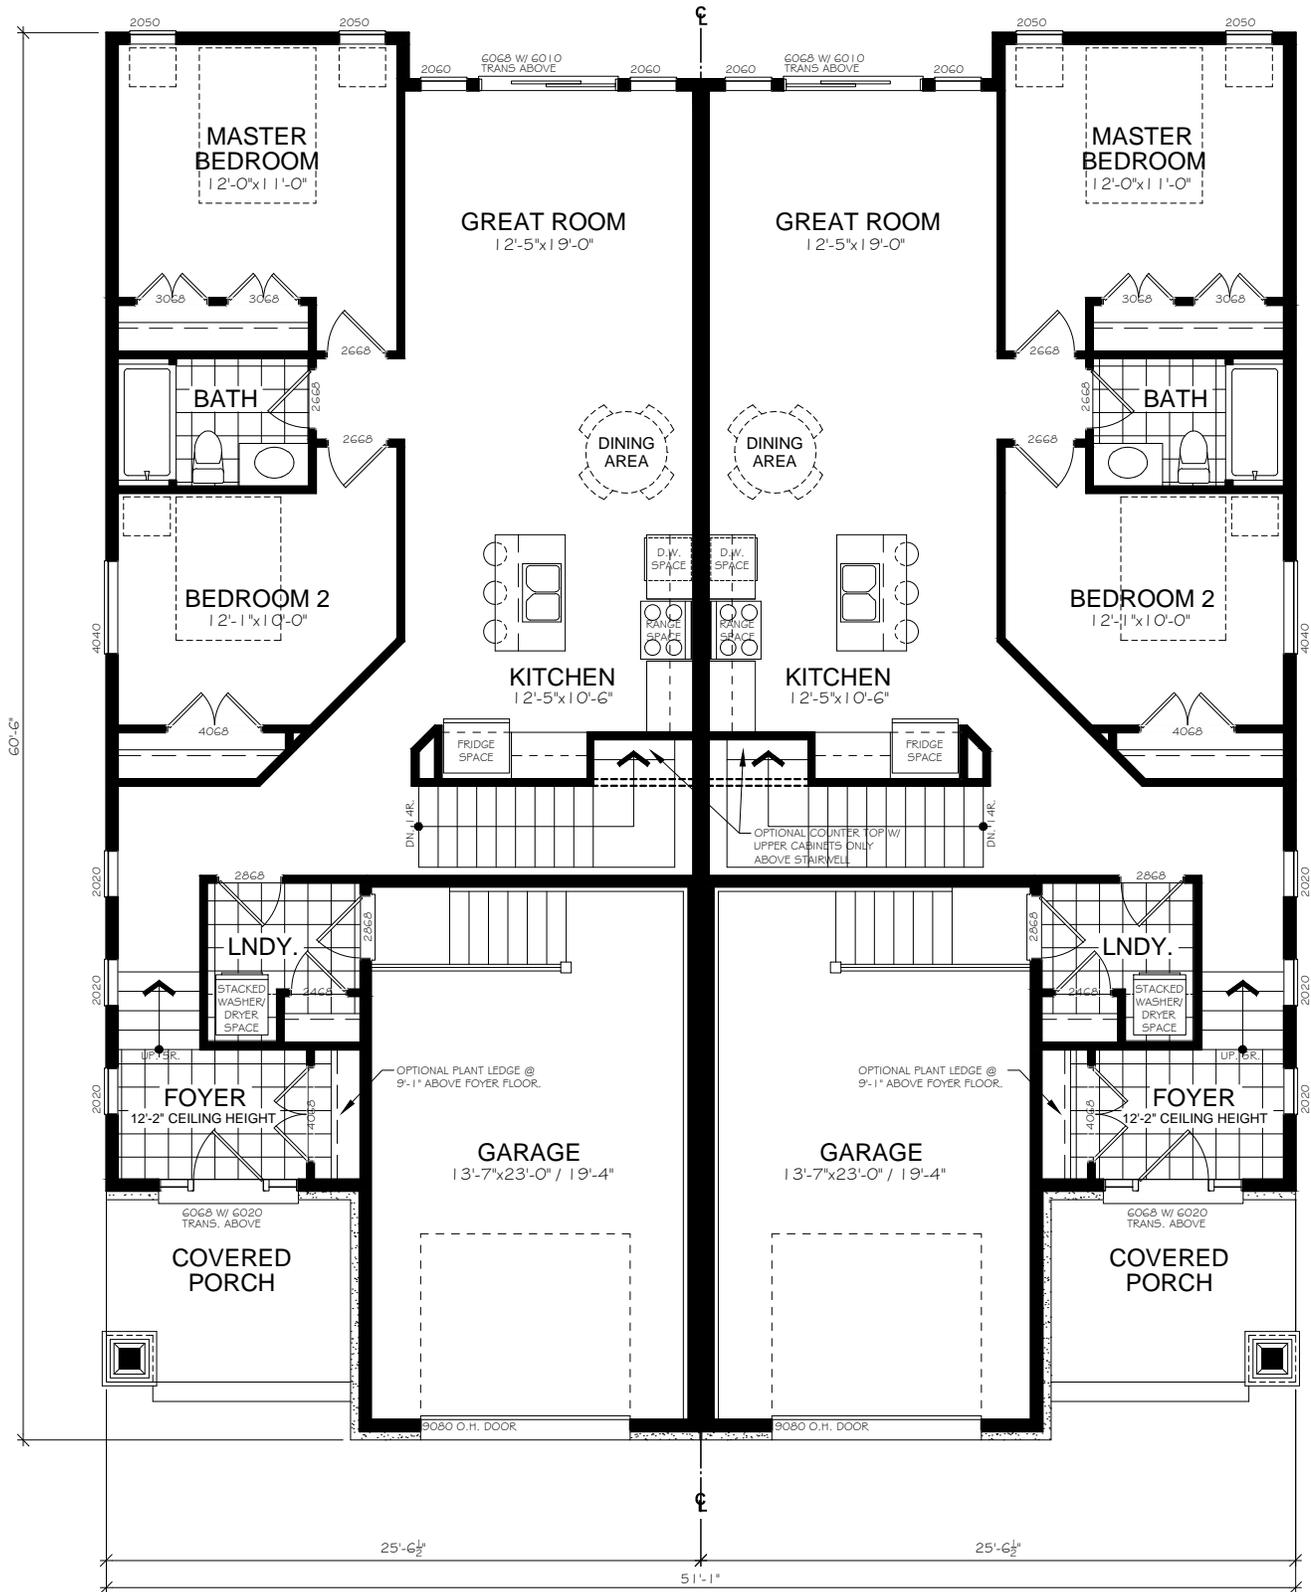

# MAIN FLOOR PLAN

NOTE: THE DRAWING IS FOR DESIGN INTENT ONLY. DIMENSIONS & SPECIFICATIONS MAY CHANGE. REPRODUCTION OR USE FOR ANY PURPOSE OTHER THAN THAT AUTHORIZED BY NU-DIMENSION DESIGN AND DRAFTING IS FORBIDDEN



DATE:  
OCT. 26, 2015  
SCALE: NTS

LAKESIDE PONDS  
SEMI-DETACHED BUNGALOW

TOTAL SQ.FT.  
PER UNIT

1065

