

FRONT ELEVATION

NOTE:
 THE DRAWING IS FOR DESIGN INTENT ONLY. DIMENSIONS AND SPECIFICATIONS MAY CHANGE. ACTUAL USEABLE FLOOR SPACE MAY VARY FROM STATED FLOOR AREA.
 REPRODUCTION OR USE FOR ANY PURPOSE OTHER THAN THAT AUTHORIZED BY NU DIMENSION DESIGN AND DRAFTING IS FORBIDDEN.



DATE:
 SEPT 28, 2022


SCALE: NTS

STAGE 3 DESIGN SERIES CYPRESS- MODEL "C"

TOTAL SQ. FT.


1750



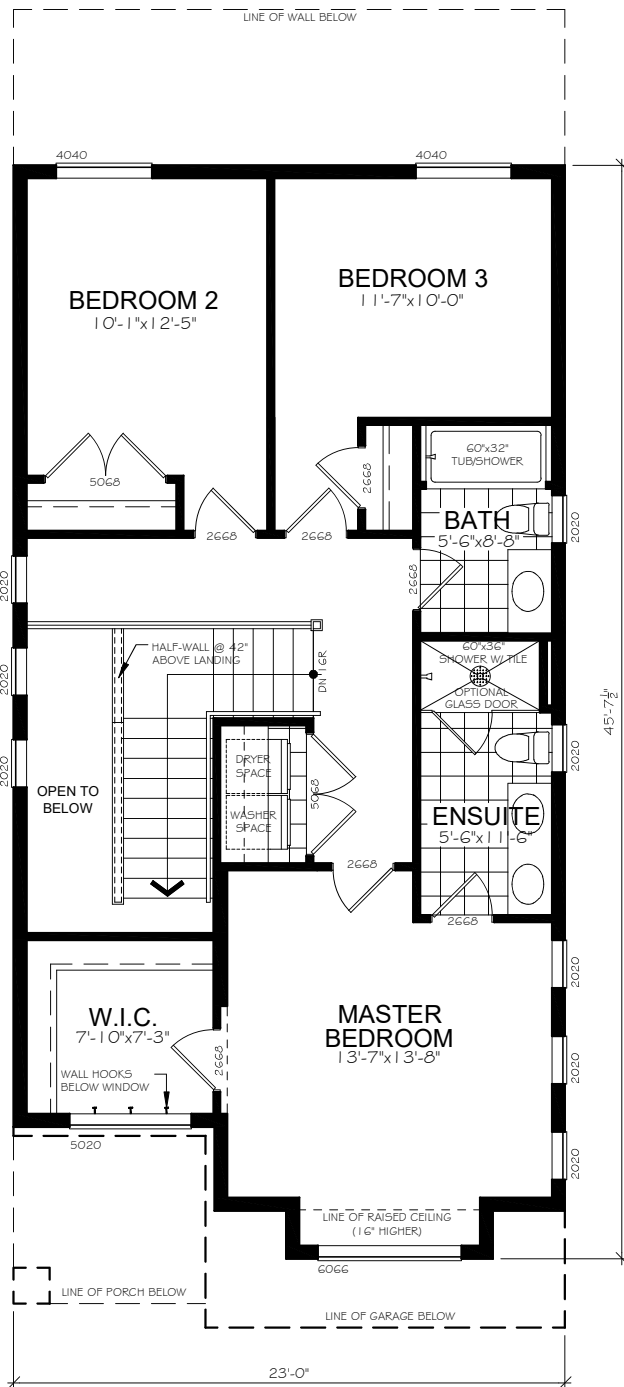

UPPER FLOOR PLAN

FLOOR AREA = 865 SQ.FT.

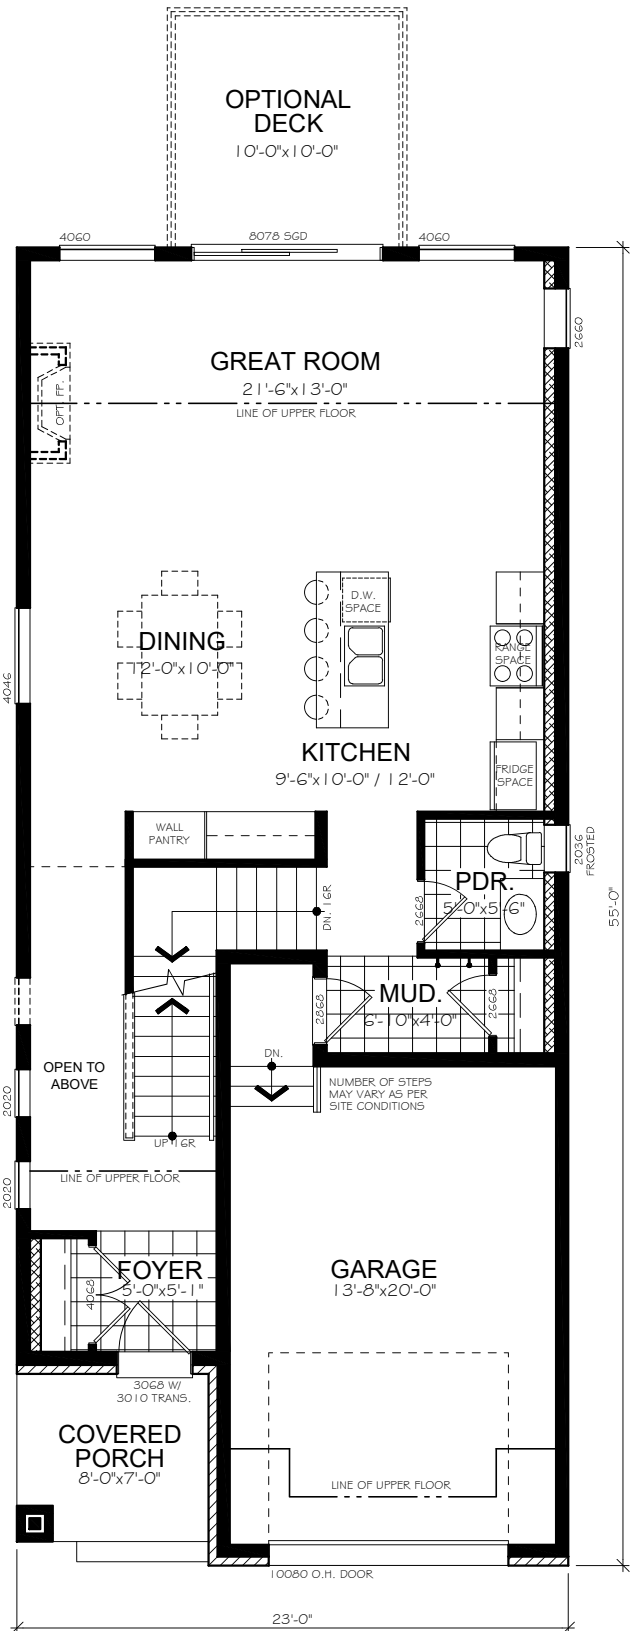

MAIN FLOOR PLAN

FLOOR AREA = 885 SQ.FT.

NOTE: THE DRAWING IS FOR DESIGN INTENT ONLY. DIMENSIONS AND SPECIFICATIONS MAY CHANGE. ACTUAL USEABLE FLOOR SPACE MAY VARY FROM STATED FLOOR AREA. REPRODUCTION OR USE FOR ANY PURPOSE OTHER THAN THAT AUTHORIZED BY NU DIMENSION DESIGN AND DRAFTING IS FORBIDDEN.



DATE:
SEPT 28, 2022
SCALE: NTS

STAGE 3 DESIGN SERIES CYPRESS- MODEL "C"

TOTAL SQ. FT.

1750

