



**STAGE 3 DESIGN  
SERIES  
Winston  
PLAN A4 CUSTOM  
TOWNHOMES**

NOTE:  
THE DRAWING IS FOR DESIGN  
INTENT ONLY. DIMENSIONS AND  
SPECIFICATIONS MAY CHANGE.  
ACTUAL USEABLE FLOOR SPACE MAY  
VARY FROM STATED FLOOR AREA.  
REPRODUCTION OR USE FOR ANY  
PURPOSE OTHER THAN THAT  
AUTHORIZED BY NU DIMENSION  
DESIGN AND DRAFTING IS FORBIDDEN.

DATE:  
SEPTEMBER 11, 2023

SCALE: NTS

TOTAL SQ. FT. PER UNIT  
**1690** / **1660**



**FRONT ELEVATION (BLOCK 104-105)**




**STAGE 3  
DESIGN SERIES  
PLAN A4 CUSTOM  
TOWNHOMES  
BLOCK 104 / 105**

NOTE:  
THE DRAWING IS FOR DESIGN  
INTENT ONLY. DIMENSIONS AND  
SPECIFICATIONS MAY CHANGE.  
ACTUAL USEABLE FLOOR SPACE MAY  
VARY FROM STATED FLOOR AREA.  
REPRODUCTION OR USE FOR ANY  
PURPOSE OTHER THAN THAT  
AUTHORIZED BY NU DIMENSION  
DESIGN AND DRAFTING IS FORBIDDEN.

DATE:  
SEPTEMBER 11, 2023

SCALE: NTS

TOTAL SQ. FT. PER UNIT  
**1690<sup>±</sup> / 1660<sup>±</sup>**

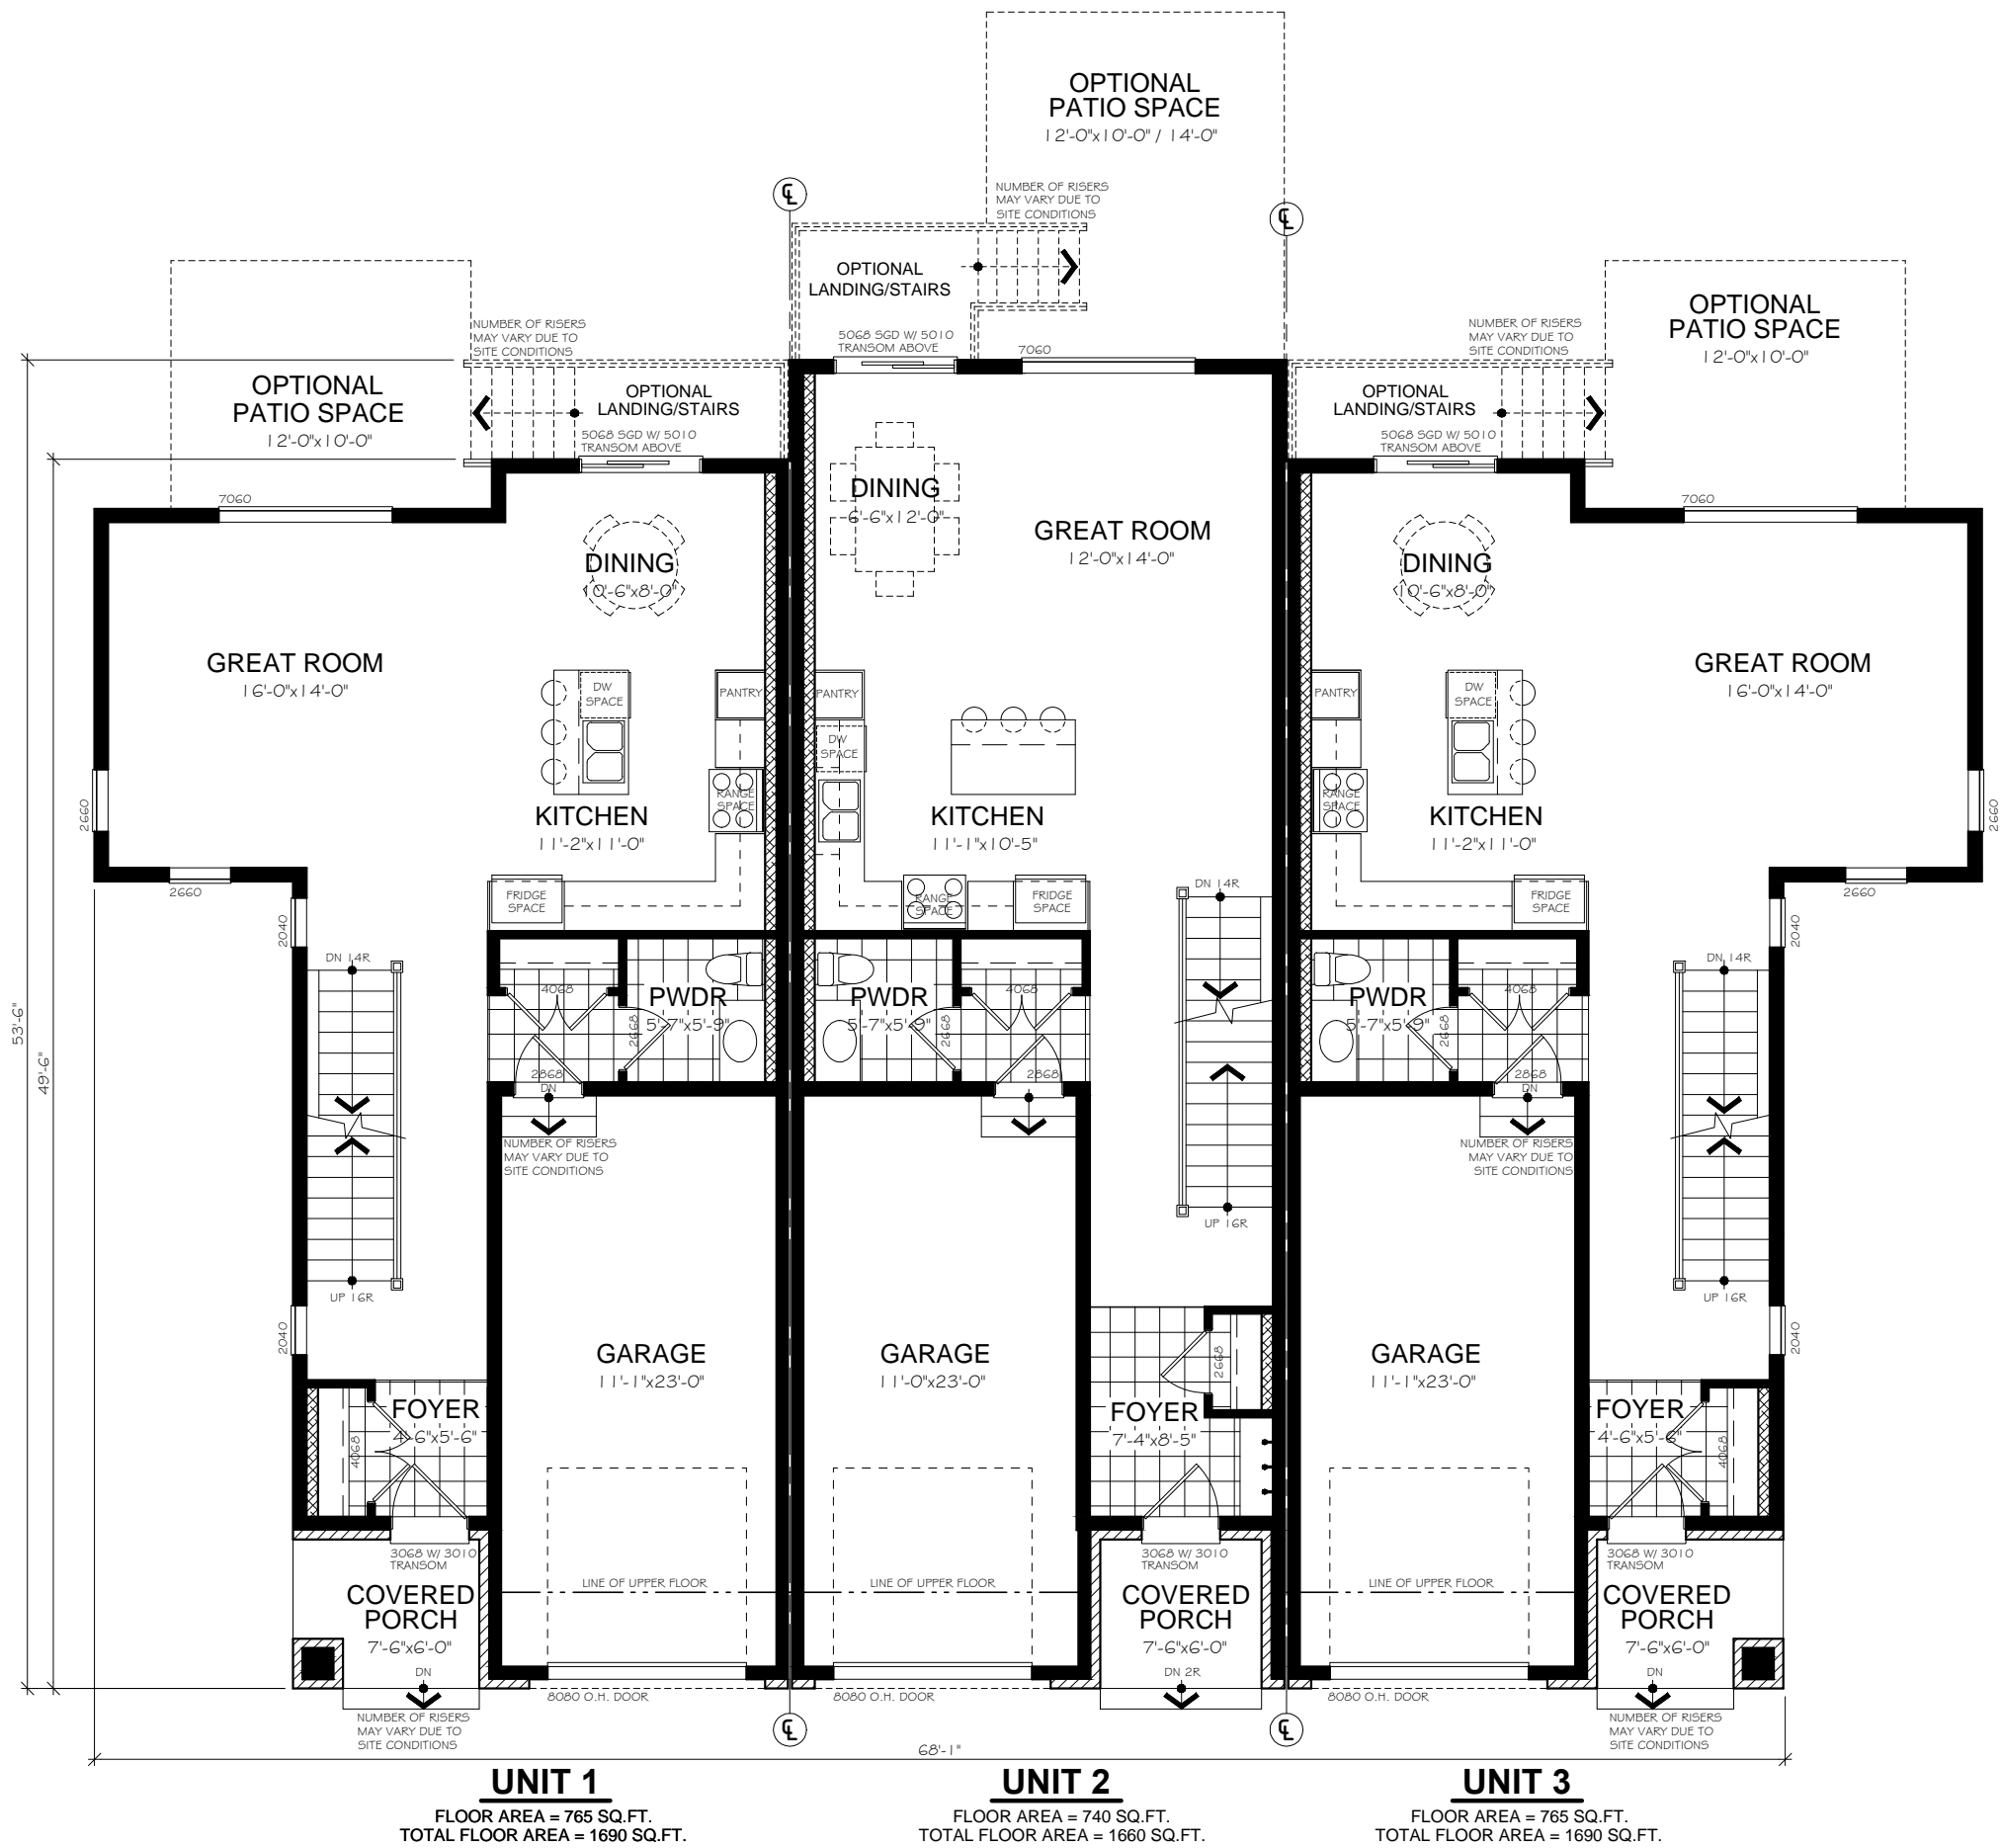

**UNIT 1**  
FLOOR AREA = 765 SQ.FT.  
TOTAL FLOOR AREA = 1690 SQ.FT.

**UNIT 2**  
FLOOR AREA = 740 SQ.FT.  
TOTAL FLOOR AREA = 1660 SQ.FT.

**UNIT 3**  
FLOOR AREA = 765 SQ.FT.  
TOTAL FLOOR AREA = 1690 SQ.FT.

**MAIN FLOOR PLAN (BLOCK 104-105)**




**STAGE 3  
DESIGN SERIES  
PLAN A4 CUSTOM  
TOWNHOMES  
BLOCK 104 / 105**

NOTE:  
THE DRAWING IS FOR DESIGN  
INTENT ONLY. DIMENSIONS AND  
SPECIFICATIONS MAY CHANGE.  
ACTUAL USEABLE FLOOR SPACE MAY  
VARY FROM STATED FLOOR AREA.  
REPRODUCTION OR USE FOR ANY  
PURPOSE OTHER THAN THAT  
AUTHORIZED BY NU DIMENSION  
DESIGN AND DRAFTING IS FORBIDDEN.

DATE:  
SEPTEMBER 11, 2023

SCALE: NTS

TOTAL SQ. FT. PER UNIT  
**1690<sup>±</sup> / 1660<sup>±</sup>**

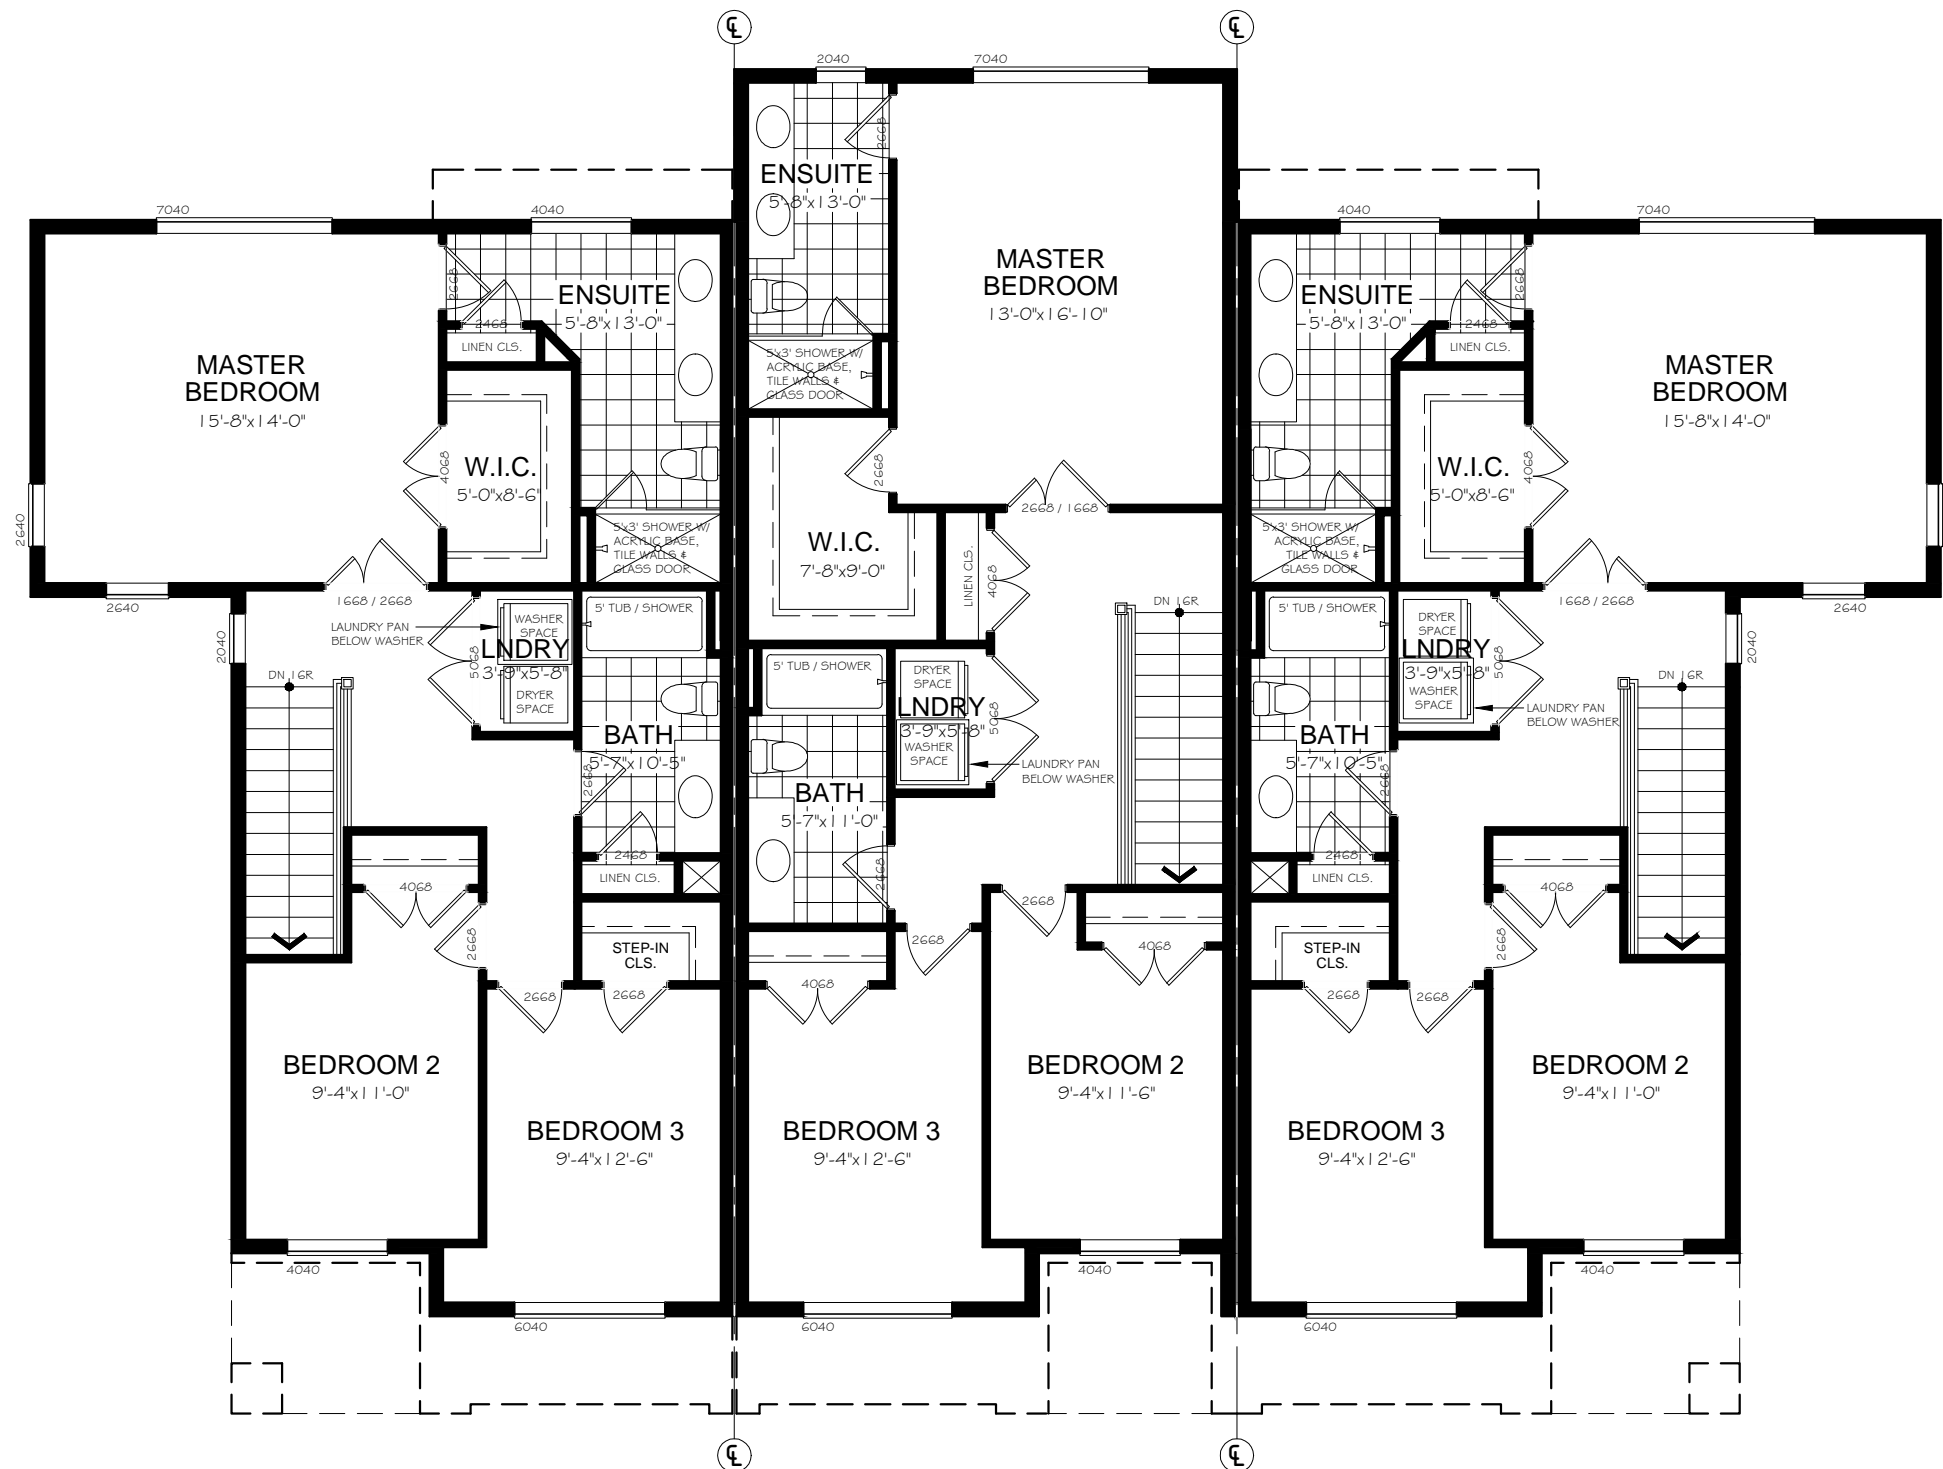

**UNIT 1**  
FLOOR AREA = 925 SQ.FT.

**UNIT 2**  
FLOOR AREA = 920 SQ.FT.

**UNIT 3**  
FLOOR AREA = 925 SQ.FT.

**UPPER FLOOR PLAN (BLOCK 104-105)**