



FRONT ELEVATION 1



FRONT ELEVATION 2

NOTE:
 THE DRAWING IS FOR DESIGN INTENT ONLY. DIMENSIONS AND SPECIFICATIONS MAY CHANGE. ACTUAL USEABLE FLOOR SPACE MAY VARY FROM STATED FLOOR AREA.
 REPRODUCTION OR USE FOR ANY PURPOSE OTHER THAN THAT AUTHORIZED BY NU DIMENSION DESIGN AND DRAFTING IS FORBIDDEN.




DATE:
 JUNE 1, 2022
 SCALE: NTS

STAGE 2 DESIGN SERIES ATLAS - Model A

TOTAL SQ. FT.


2115



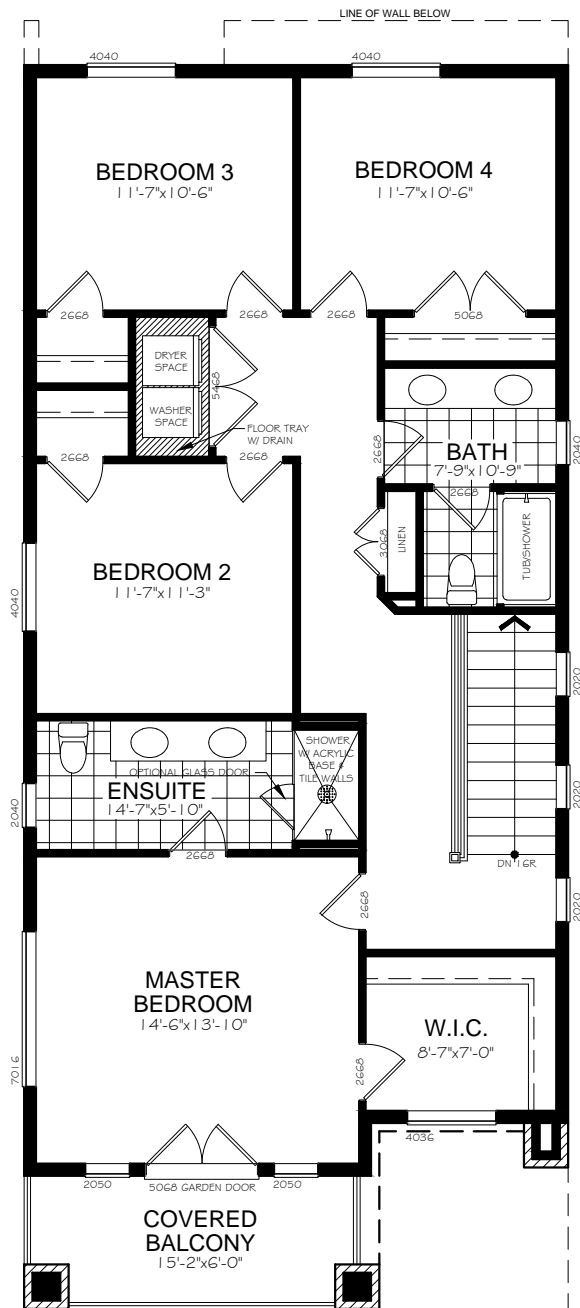

UPPER FLOOR PLAN

FLOOR AREA = 1155 SQ.FT.

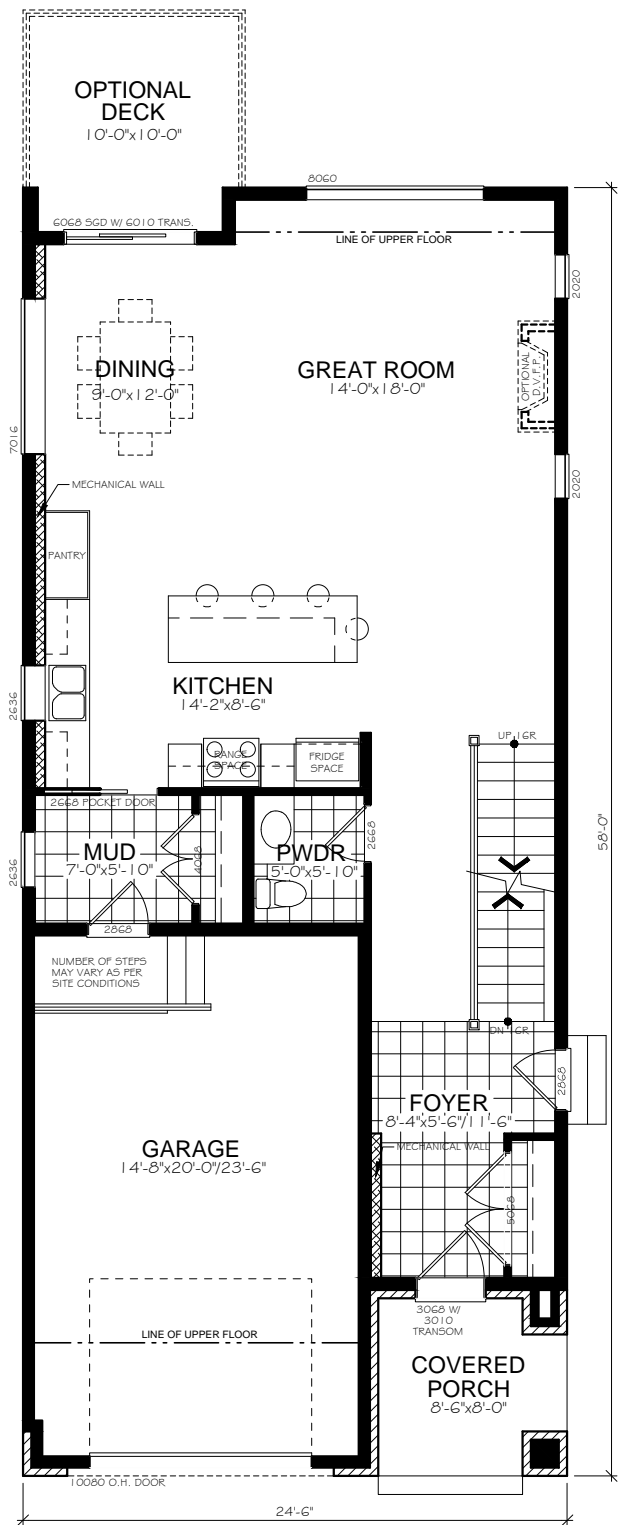

MAIN FLOOR PLAN

FLOOR AREA = 960 SQ.FT.
TOTAL FLOOR AREA = 2115 SQ.FT.

NOTE: THE DRAWING IS FOR DESIGN INTENT ONLY. DIMENSIONS AND SPECIFICATIONS MAY CHANGE. ACTUAL USEABLE FLOOR SPACE MAY VARY FROM STATED FLOOR AREA. REPRODUCTION OR USE FOR ANY PURPOSE OTHER THAN THAT AUTHORIZED BY NU DIMENSION DESIGN AND DRAFTING IS FORBIDDEN.




DATE:
JUNE 1, 2022
SCALE: NTS

STAGE 2 DESIGN SERIES ATLAS - Model A

TOTAL SQ. FT.

2115



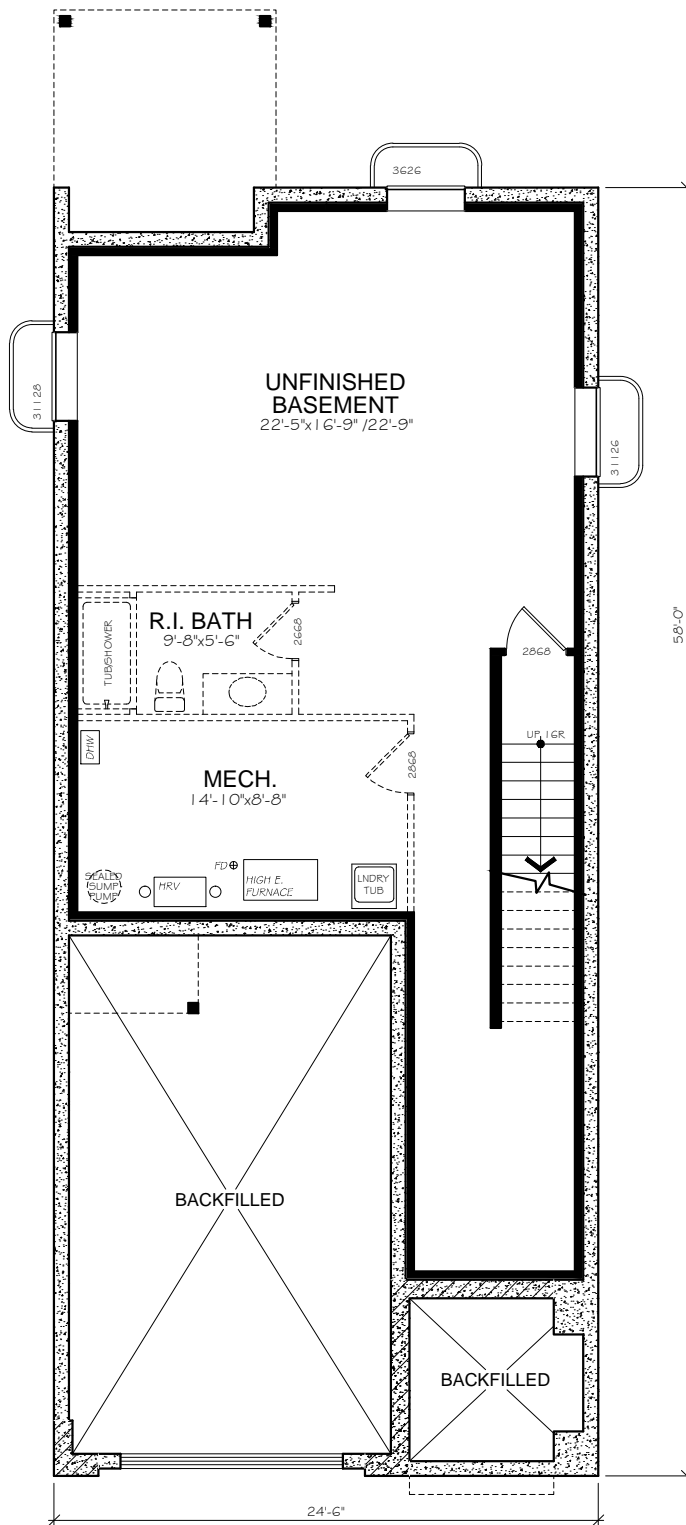

BASEMENT PLAN

FLOOR AREA = 960 SQ.FT.

NOTE:
 THE DRAWING IS FOR DESIGN INTENT ONLY. DIMENSIONS AND SPECIFICATIONS MAY CHANGE. ACTUAL USEABLE FLOOR SPACE MAY VARY FROM STATED FLOOR AREA.
 REPRODUCTION OR USE FOR ANY PURPOSE OTHER THAN THAT AUTHORIZED BY NU DIMENSION DESIGN AND DRAFTING IS FORBIDDEN.



DATE:
 JUNE 1, 2022
 SCALE: NTS

STAGE 2 DESIGN SERIES ATLAS- Model A

TOTAL SQ. FT.

2115

