



# FRONT ELEVATION

NOTE:  
THE DRAWING IS FOR DESIGN INTENT ONLY. DIMENSIONS & SPECIFICATIONS MAY CHANGE. REPRODUCTION OR USE FOR ANY PURPOSE OTHER THAN THAT AUTHORIZED BY NU DIMENSION DESIGN AND DRAFTING IS FORBIDDEN.



DATE:  
AUG. 17, 2017


SCALE: NTS

**PROPOSED NEW  
LOT 140**

TOTAL SQ. FT.

**2040**



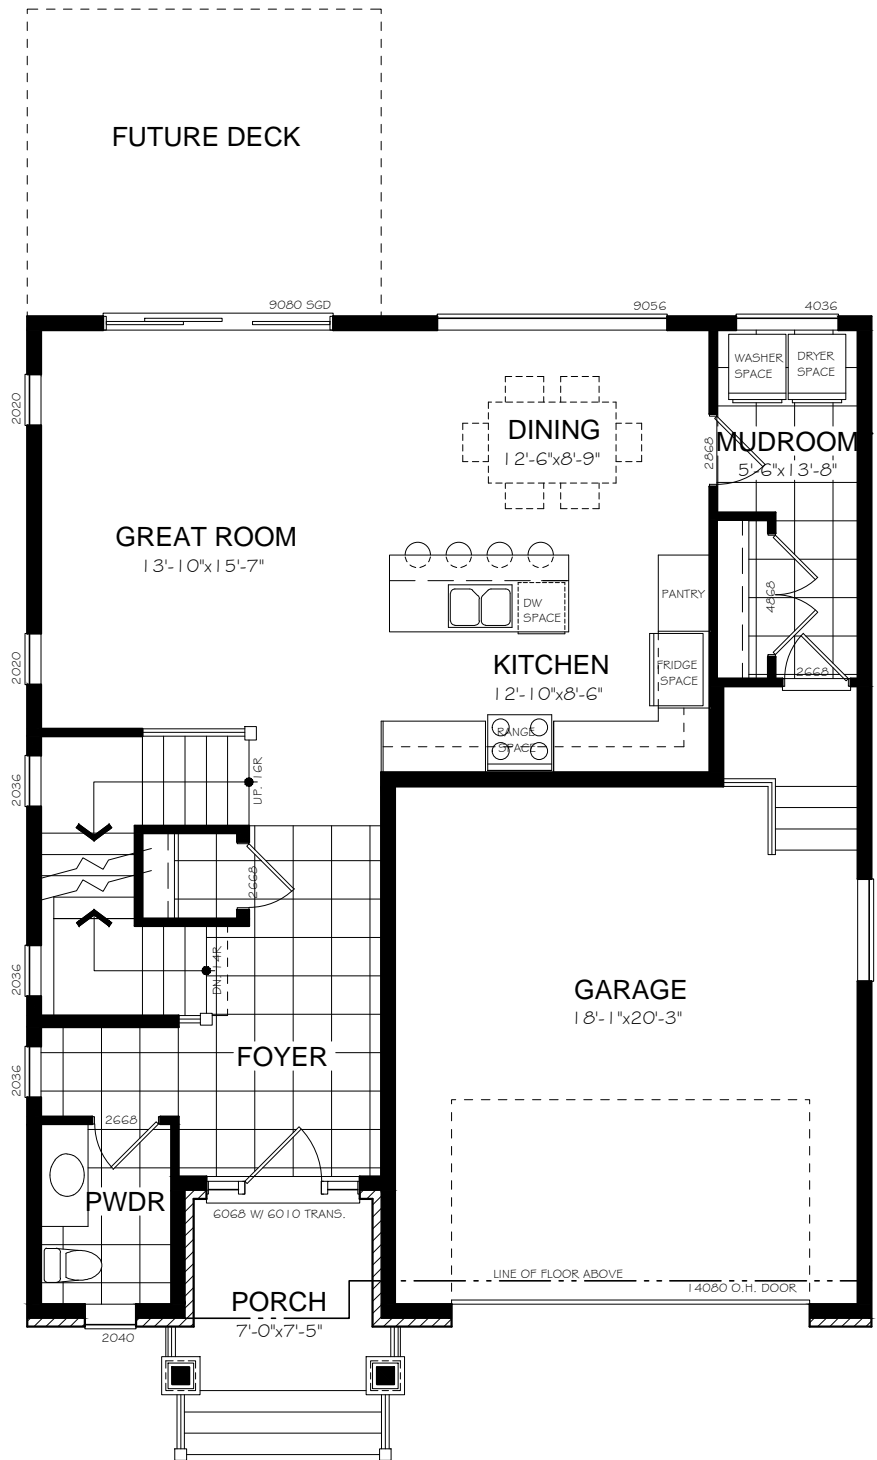

# MAIN FLOOR PLAN

FLOOR AREA = 850 SQ.FT.  
 TOTAL FLOOR AREA = 2040 SQ.FT.

NOTE: THE DRAWING IS FOR DESIGN INTENT ONLY. DIMENSIONS & SPECIFICATIONS MAY CHANGE. REPRODUCTION OR USE FOR ANY PURPOSE OTHER THAN THAT AUTHORIZED BY NU DIMENSION DESIGN AND DRAFTING IS FORBIDDEN.




DATE:  
AUG. 17, 2017  
SCALE: NTS

**PROPOSED NEW  
LOT 140**

TOTAL SQ. FT.

**2040**



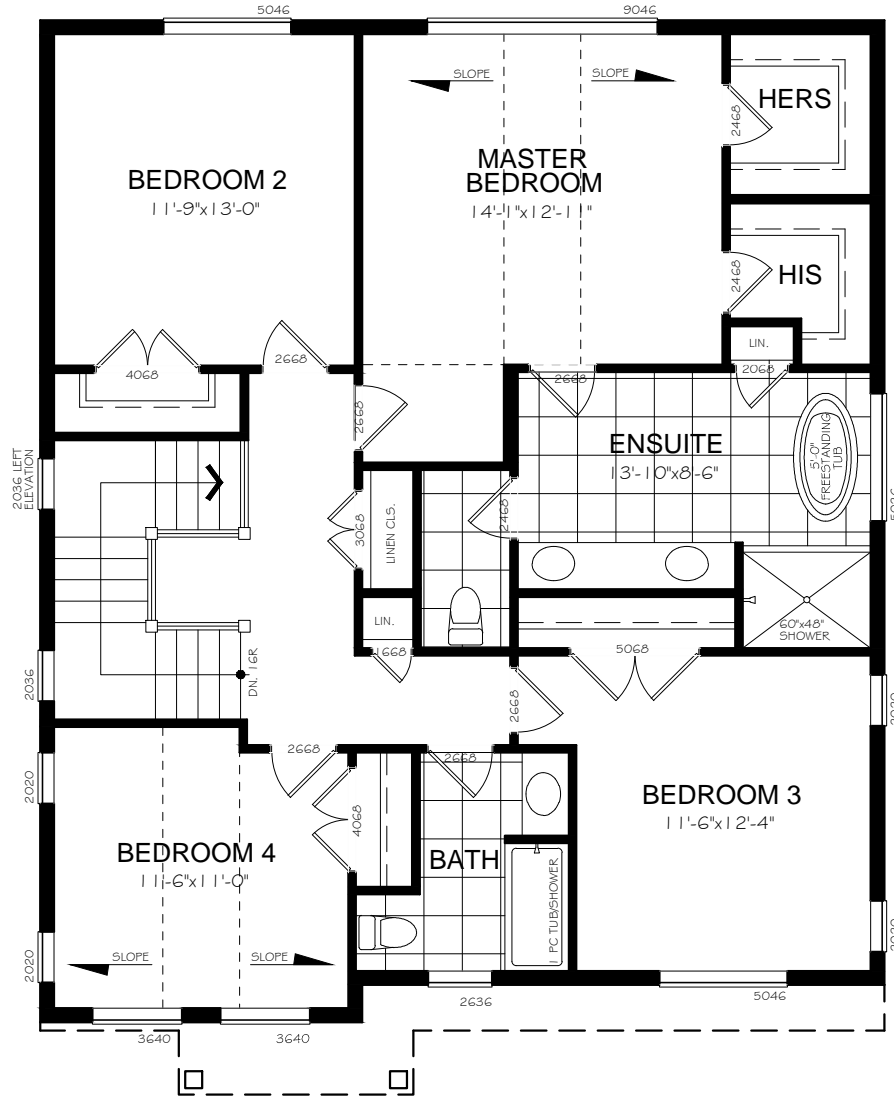

# UPPER FLOOR PLAN

FLOOR AREA = 1190 SQ.FT.

NOTE: THE DRAWING IS FOR DESIGN INTENT ONLY. DIMENSIONS & SPECIFICATIONS MAY CHANGE. REPRODUCTION OR USE FOR ANY PURPOSE OTHER THAN THAT AUTHORIZED BY NU DIMENSION DESIGN AND DRAFTING IS FORBIDDEN.



DATE:  
AUG. 17, 2017  
SCALE: NTS

**PROPOSED NEW  
LOT 140**

TOTAL SQ. FT.

**2040**

