



FRONT ELEVATION

NOTE:
THE DRAWING IS FOR DESIGN INTENT ONLY. DIMENSIONS & SPECIFICATIONS MAY CHANGE. REPRODUCTION OR USE FOR ANY PURPOSE OTHER THAN THAT AUTHORIZED BY NU DIMENSION DESIGN AND DRAFTING IS FORBIDDEN.



DATE:
AUG. 17, 2017


SCALE: NTS

**PROPOSED NEW
LOTS 134, 135 & 141**

TOTAL SQ. FT.

2150



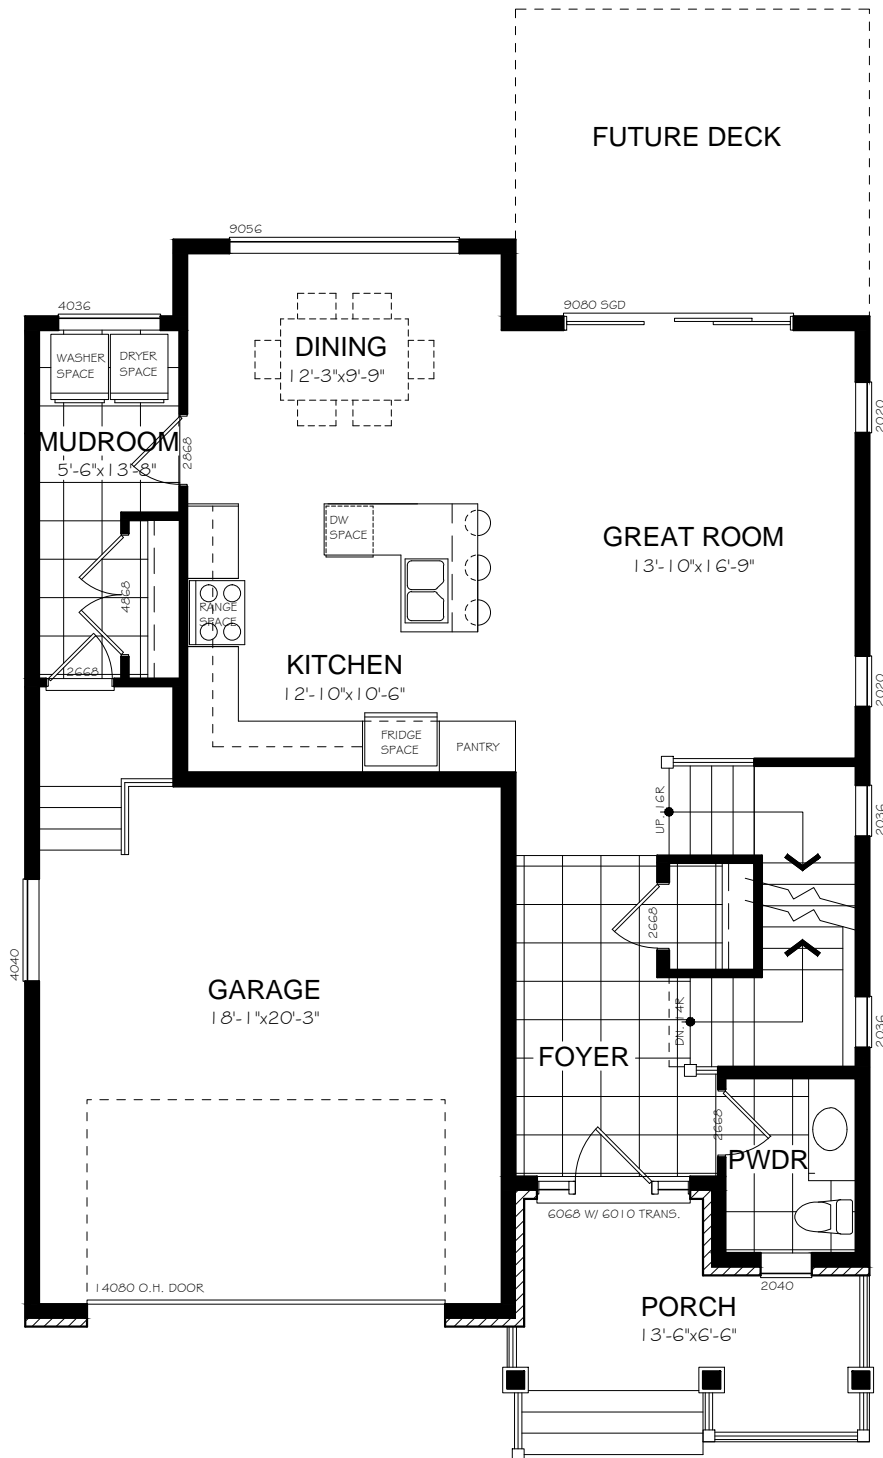

MAIN FLOOR PLAN

FLOOR AREA = 875 SQ.FT.
 TOTAL FLOOR AREA = 2150 SQ.FT.

NOTE: THE DRAWING IS FOR DESIGN INTENT ONLY. DIMENSIONS & SPECIFICATIONS MAY CHANGE. REPRODUCTION OR USE FOR ANY PURPOSE OTHER THAN THAT AUTHORIZED BY NU DIMENSION DESIGN AND DRAFTING IS FORBIDDEN.




DATE:
AUG. 17, 2017
 SCALE: NTS

**PROPOSED NEW
 LOTS 134, 135 & 141**

TOTAL SQ. FT.

2150



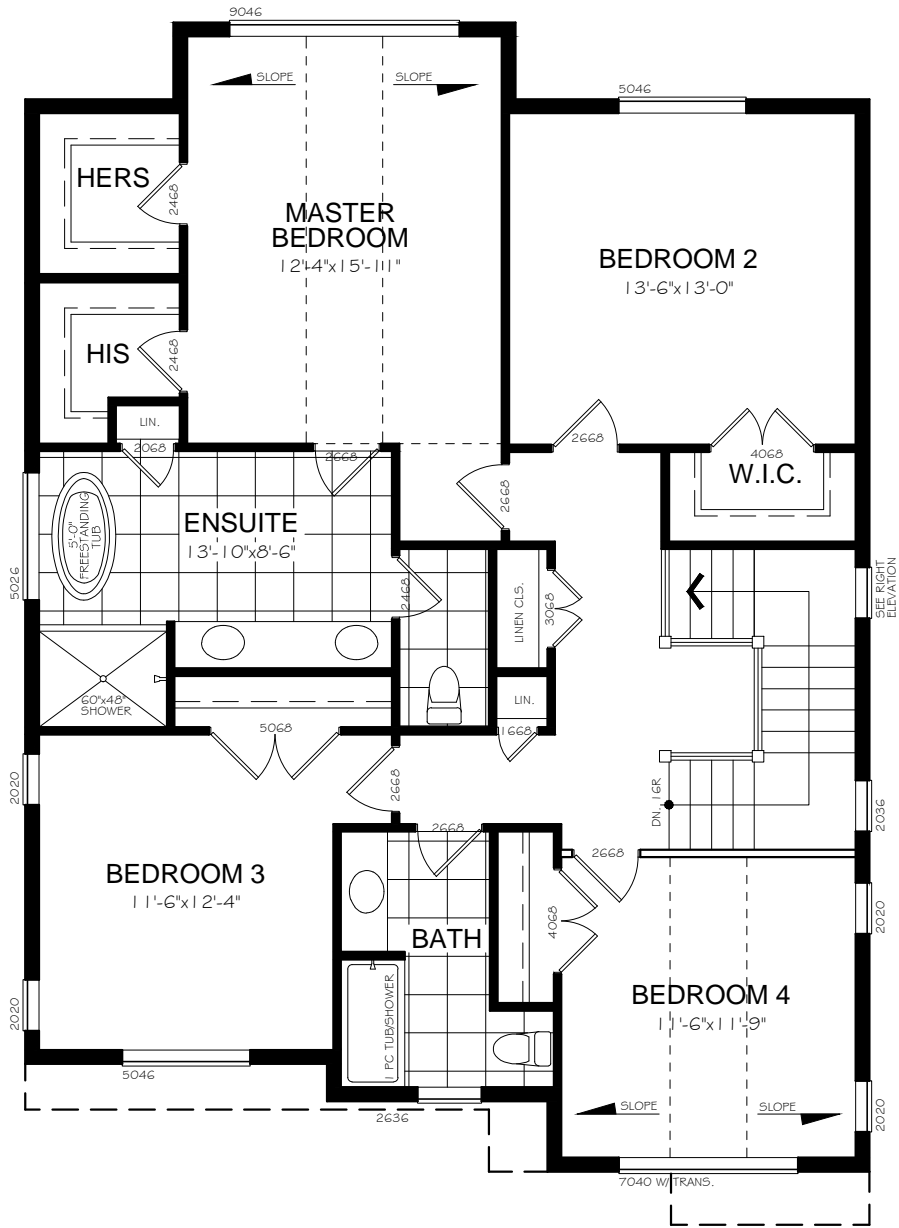

UPPER FLOOR PLAN

FLOOR AREA = 1275 SQ.FT.

NOTE: THE DRAWING IS FOR DESIGN INTENT ONLY. DIMENSIONS & SPECIFICATIONS MAY CHANGE. REPRODUCTION OR USE FOR ANY PURPOSE OTHER THAN THAT AUTHORIZED BY NU DIMENSION DESIGN AND DRAFTING IS FORBIDDEN.



DATE:
AUG. 17, 2017
SCALE: NTS

**PROPOSED NEW
LOTS 134, 135 & 141**

TOTAL SQ. FT.

2150

