



FRONT ELEVATION



LEFT ELEVATION

NOTE: THE DRAWING IS FOR DESIGN INTENT ONLY. DIMENSIONS & SPECIFICATIONS MAY CHANGE. REPRODUCTION OR USE FOR ANY PURPOSE OTHER THAN THAT AUTHORIZED BY NU DIMENSION DESIGN AND DRAFTING IS FORBIDDEN.



DATE:
OCT. 4, 2017


SCALE: NTS

**PROPOSED NEW
LOTS 136 & 139
OPT. 4 BEDROOM**

TOTAL SQ. FT.

2400



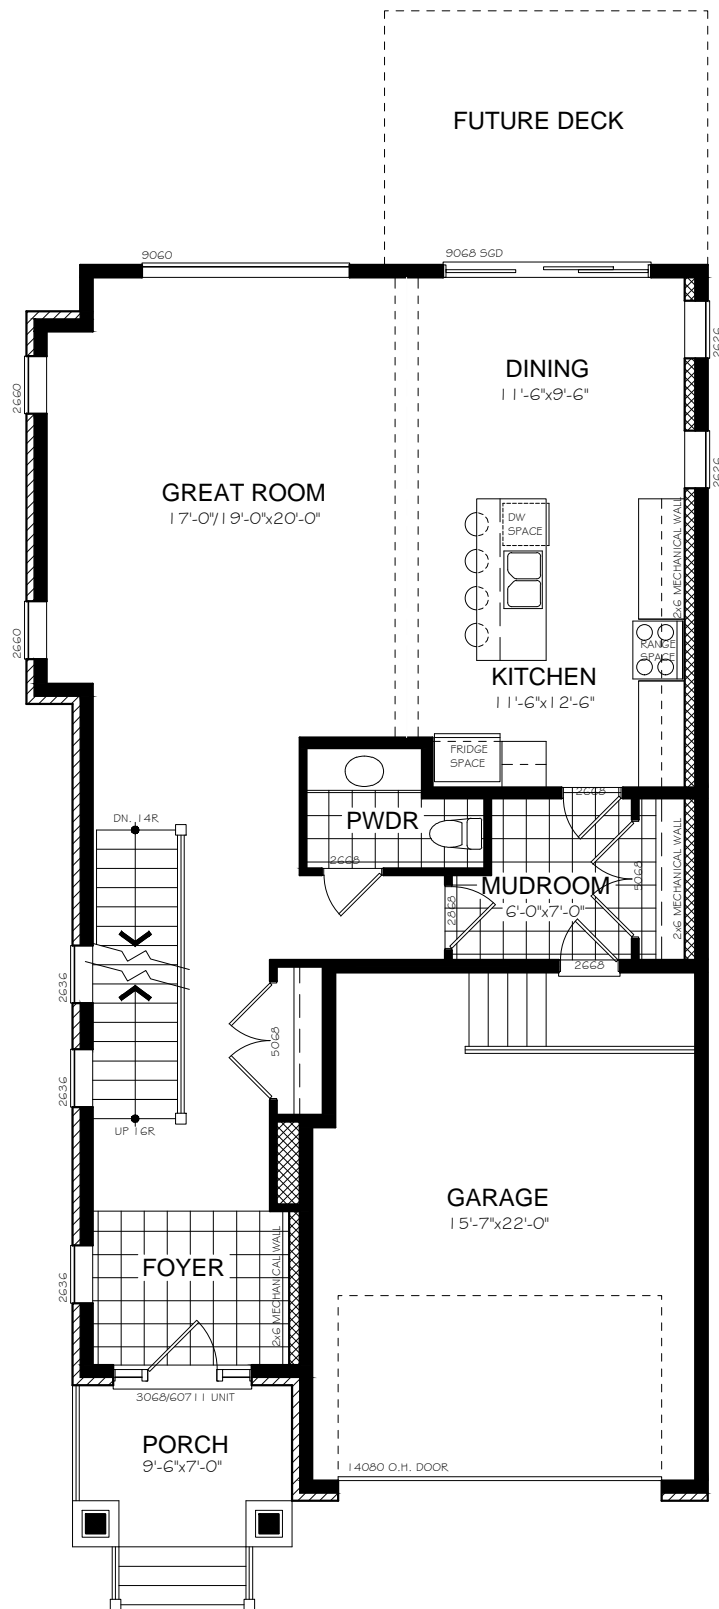

MAIN FLOOR PLAN

FLOOR AREA = 1070 SQ.FT.
 TOTAL FLOOR AREA = 2400 SQ.FT.

NOTE: THE DRAWING IS FOR DESIGN INTENT ONLY. DIMENSIONS & SPECIFICATIONS MAY CHANGE. REPRODUCTION OR USE FOR ANY PURPOSE OTHER THAN THAT AUTHORIZED BY NU DIMENSION DESIGN AND DRAFTING IS FORBIDDEN.




DATE:
 OCT. 4, 2017

SCALE: NTS

**PROPOSED NEW
 LOTS 136 & 139
 OPT. 4 BEDROOM**

TOTAL SQ. FT.
 2400



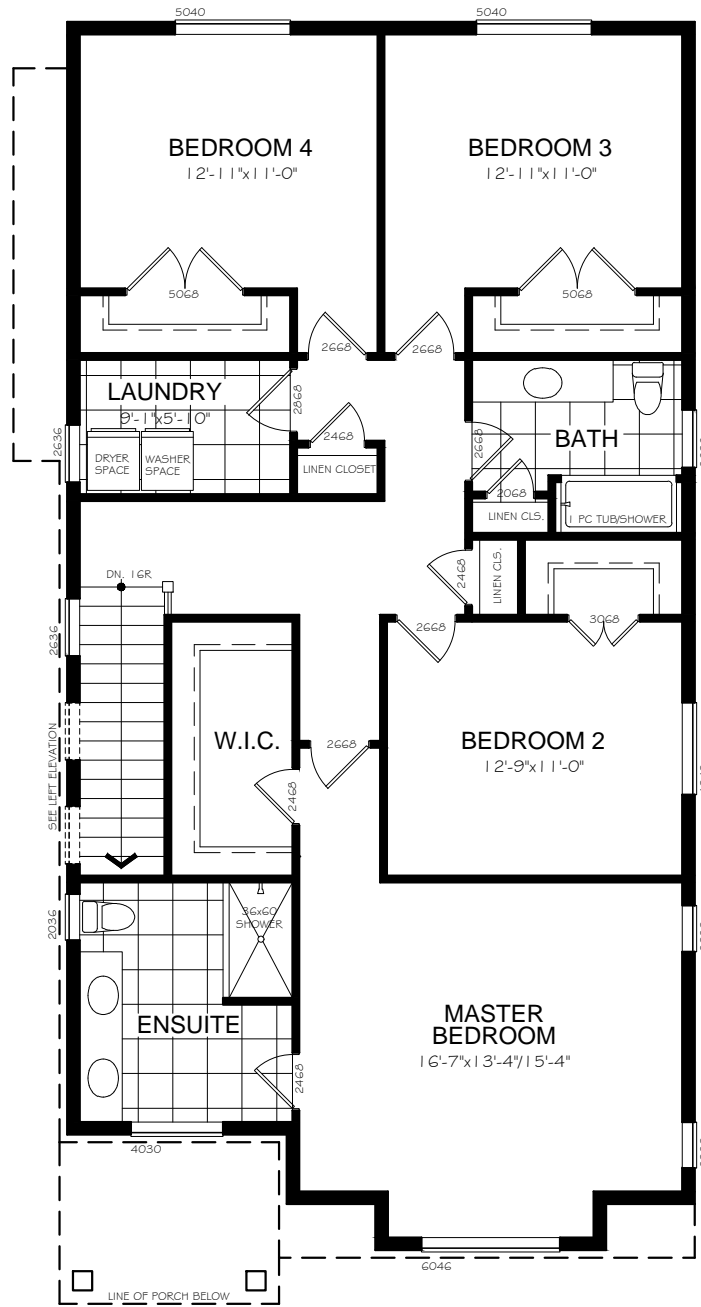

UPPER FLOOR PLAN

FLOOR AREA = 1330 SQ.FT.

NOTE: THE DRAWING IS FOR DESIGN INTENT ONLY. DIMENSIONS & SPECIFICATIONS MAY CHANGE. REPRODUCTION OR USE FOR ANY PURPOSE OTHER THAN THAT AUTHORIZED BY NU DIMENSION DESIGN AND DRAFTING IS FORBIDDEN.



DATE:
OCT. 4, 2017

SCALE: NTS

**PROPOSED NEW
LOTS 136 & 139
OPT. 4 BEDROOM**

TOTAL SQ. FT.

2400

