

NOTE:
THE DRAWING IS FOR DESIGN INTENT ONLY. DIMENSIONS AND SPECIFICATIONS MAY CHANGE. ACTUAL USEABLE FLOOR SPACE MAY VARY FROM STATED FLOOR AREA.
REPRODUCTION OR USE FOR ANY PURPOSE OTHER THAN THAT AUTHORIZED BY NU DIMENSION DESIGN AND DRAFTING IS FORBIDDEN.




DATE:
OCT. 17, 2022
SCALE: NTS

STAGE 3 DESIGN SERIES
Semi- Sapphire

TOTAL SQ. FT.

1800



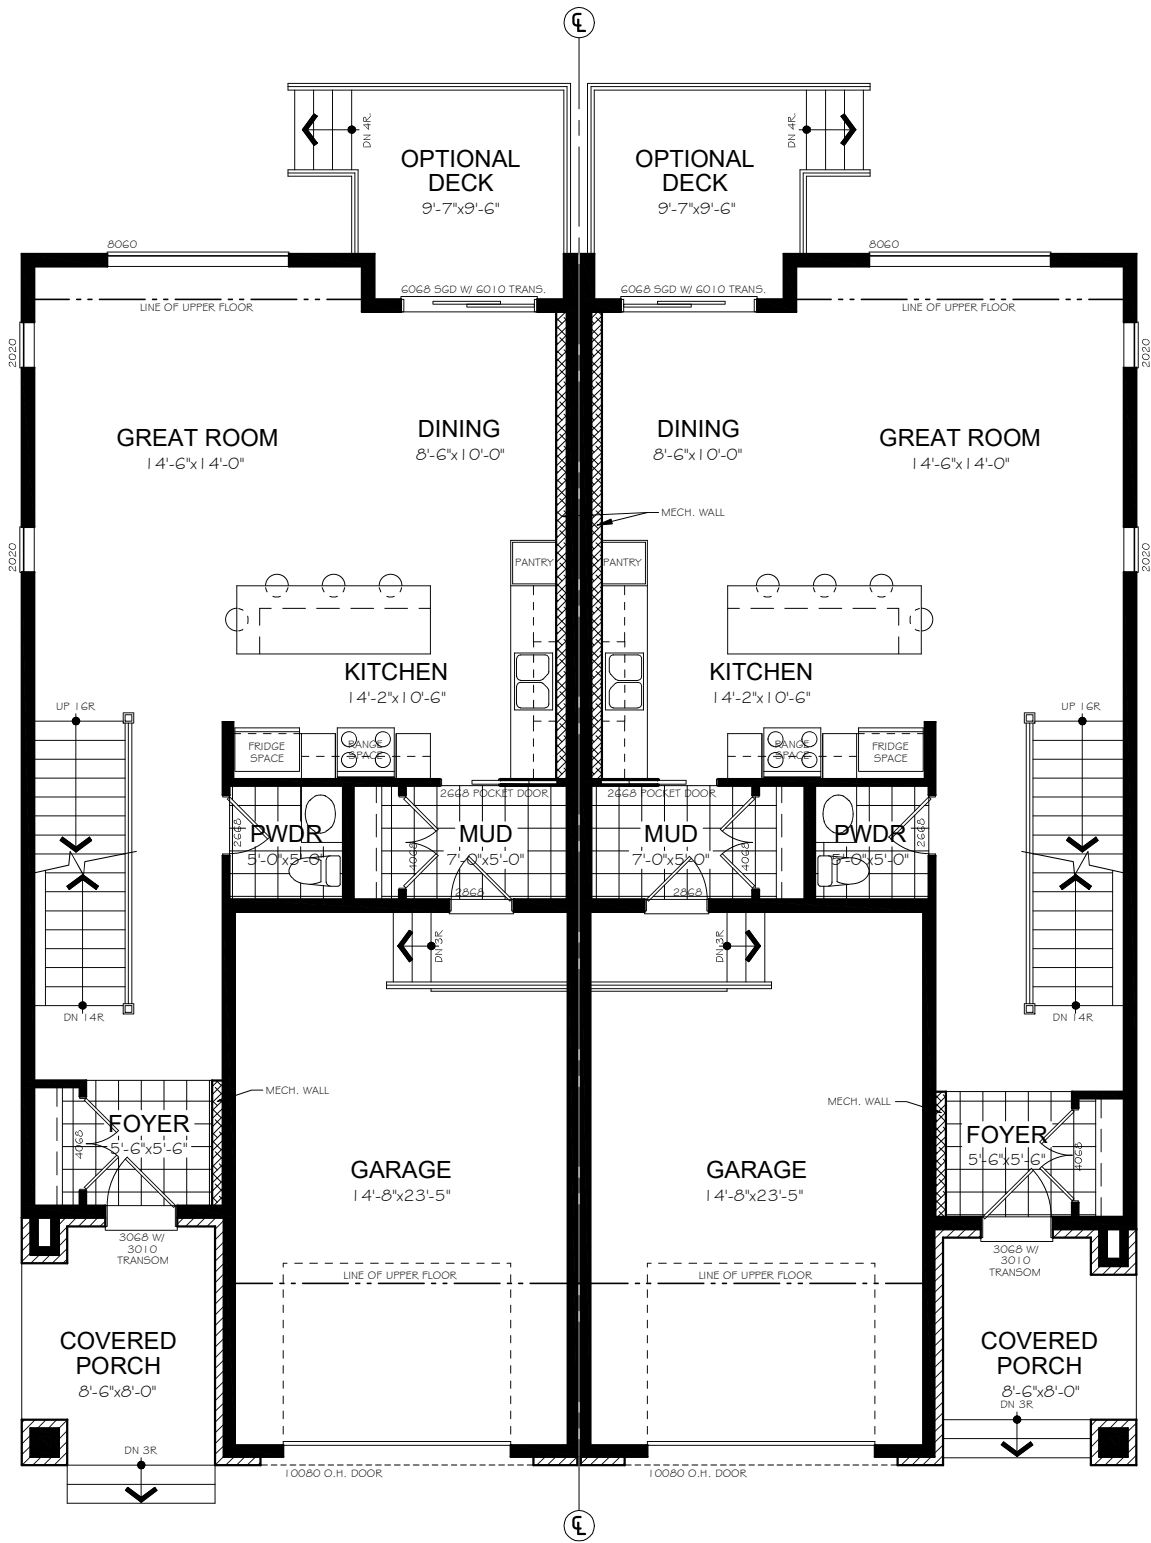

MAIN FLOOR PLAN

FLOOR AREA = 820 SQ.FT. PER UNIT
 TOTAL FLOOR AREA = 1800 SQ.FT. PER UNIT

NOTE:
 THE DRAWING IS FOR DESIGN INTENT ONLY. DIMENSIONS AND SPECIFICATIONS MAY CHANGE. ACTUAL USEABLE FLOOR SPACE MAY VARY FROM STATED FLOOR AREA.
 REPRODUCTION OR USE FOR ANY PURPOSE OTHER THAN THAT AUTHORIZED BY NU DIMENSION DESIGN AND DRAFTING IS FORBIDDEN.




DATE:
 OCT. 17, 2022
 SCALE: NTS

STAGE 3 DESIGN SERIES Semi -Sapphire

TOTAL SQ. FT.

1800



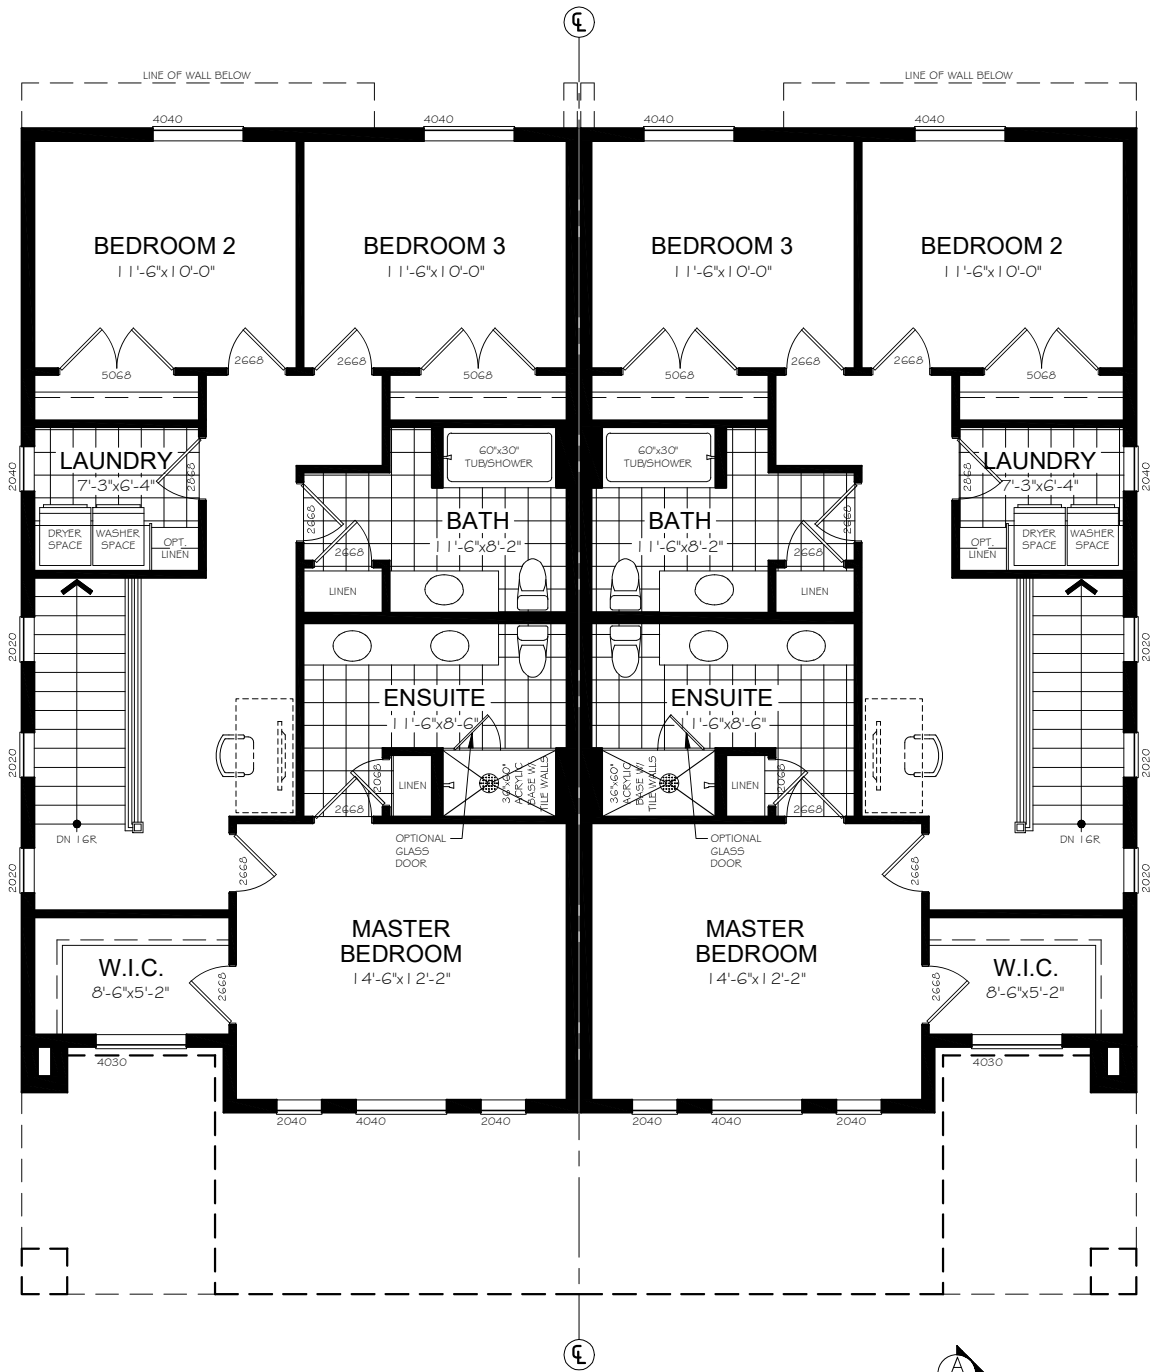

UPPER FLOOR PLAN

FLOOR AREA = 980 SQ.FT. PER UNIT

NOTE:
 THE DRAWING IS FOR DESIGN INTENT ONLY. DIMENSIONS AND SPECIFICATIONS MAY CHANGE. ACTUAL USEABLE FLOOR SPACE MAY VARY FROM STATED FLOOR AREA.
 REPRODUCTION OR USE FOR ANY PURPOSE OTHER THAN THAT AUTHORIZED BY NU DIMENSION DESIGN AND DRAFTING IS FORBIDDEN.



DATE:
 OCT. 17, 2022
 SCALE: NTS

STAGE 3 DESIGN SERIES
Semi -Sapphire

TOTAL SQ. FT.

1800

